


PROFIL PODŁUŻNY DROGI ODCINEK C-D

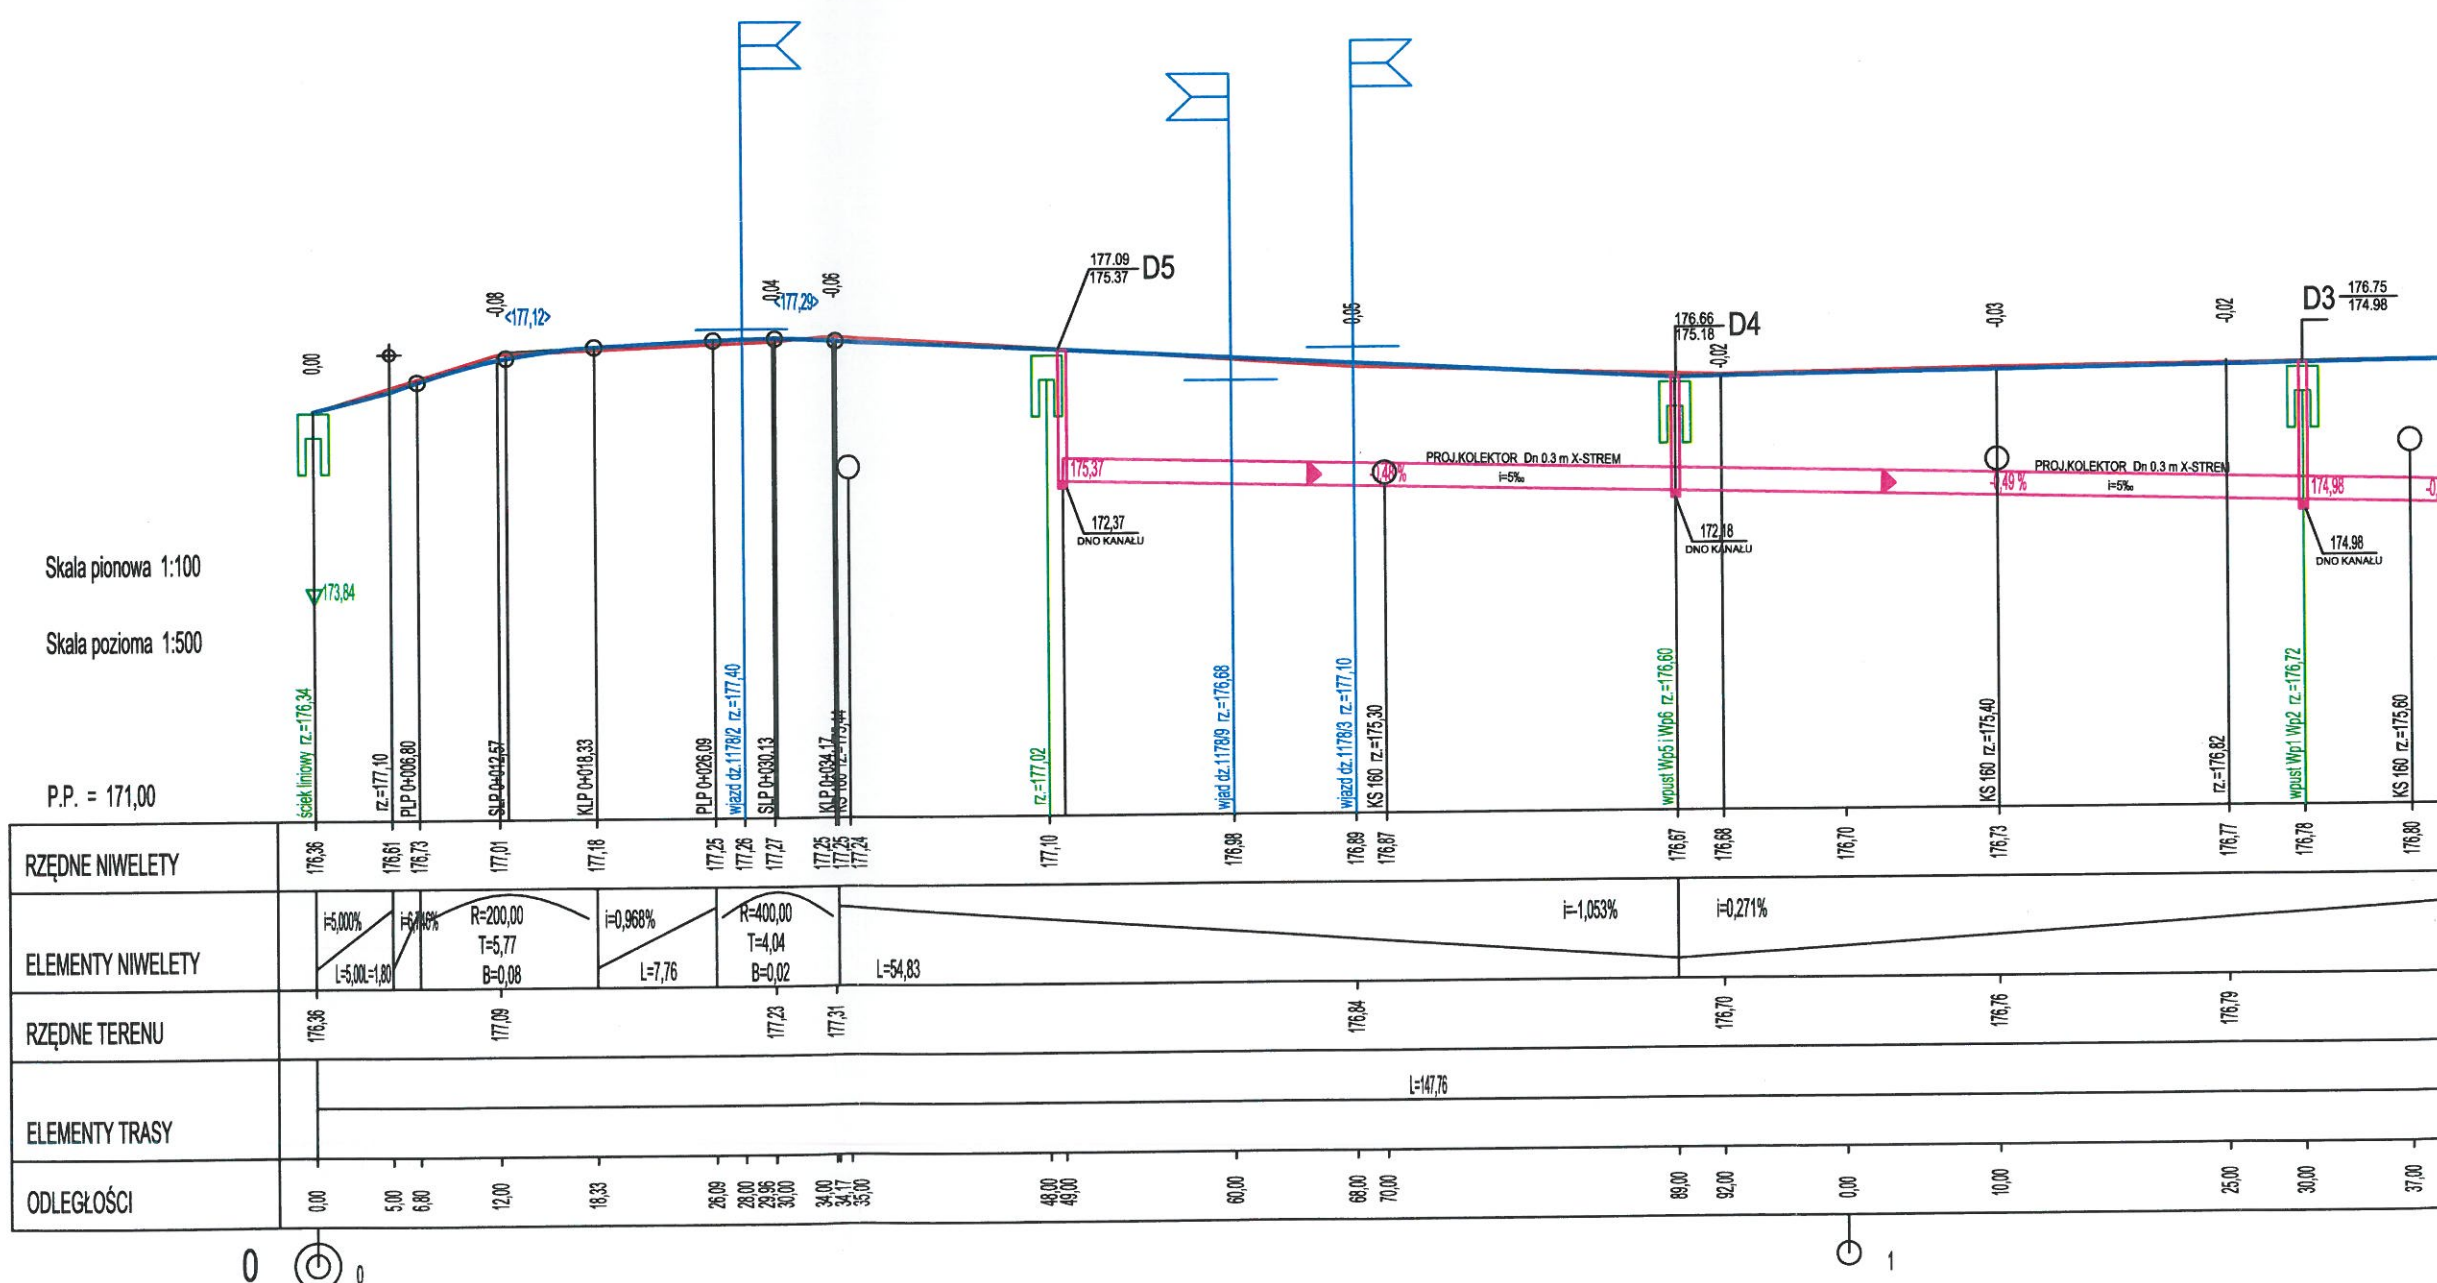

RZĘDNE NIWELETY	176.36	176.61	176.73	177.01	177.18	177.25	177.26	177.27	177.25	177.25	177.24	177.10	176.98	176.88	176.87	176.84	176.67	176.68	176.70	176.73	176.77	176.78	176.80	
ELEMENTY NIWELETY	i=5.000% L=5.00L=1.80		i=0.968% R=200.00 T=5.77 B=0.08		i=0.968% L=7.76		R=400.00 T=4.04 B=0.02		L=54.83				i=1.053%		i=0.271%									
RZĘDNE TERENU	176.36			177.09			177.23	177.31					176.84					176.70			176.76		176.79	
ELEMENTY TRASY	L=147.76																							
ODLEGŁOŚCI	0.00	5.00	6.80	12.00	18.33	26.09	28.00	29.96	30.00	34.00	34.17	35.00	48.00	49.00	60.00	68.00	70.00	88.00	92.00	0.00	10.00	25.00	30.00	37.00